





ASIALA - FRONT ELEVATION

SCALE: 1/4" = 1'

ROAD SIDE

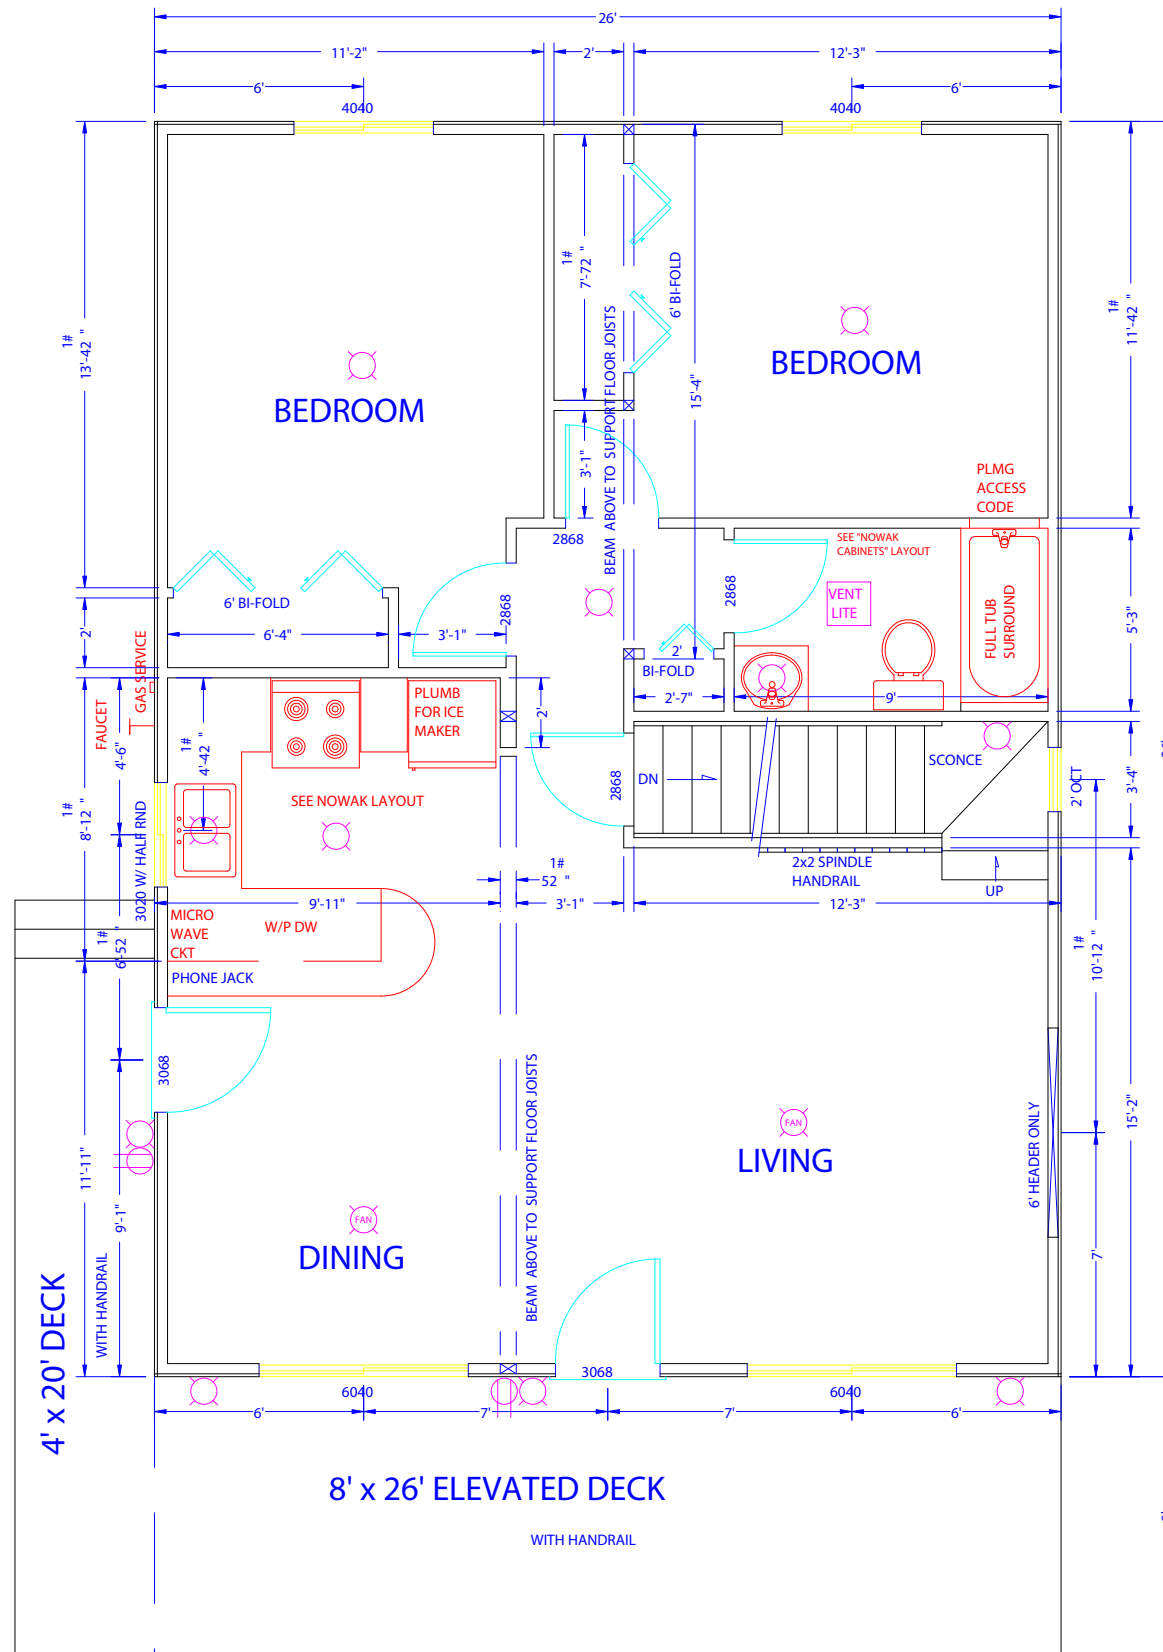

ASIALA - FIRST FLOOR PLAN
SCALE: 1/4" = 1' ROAD SIDE

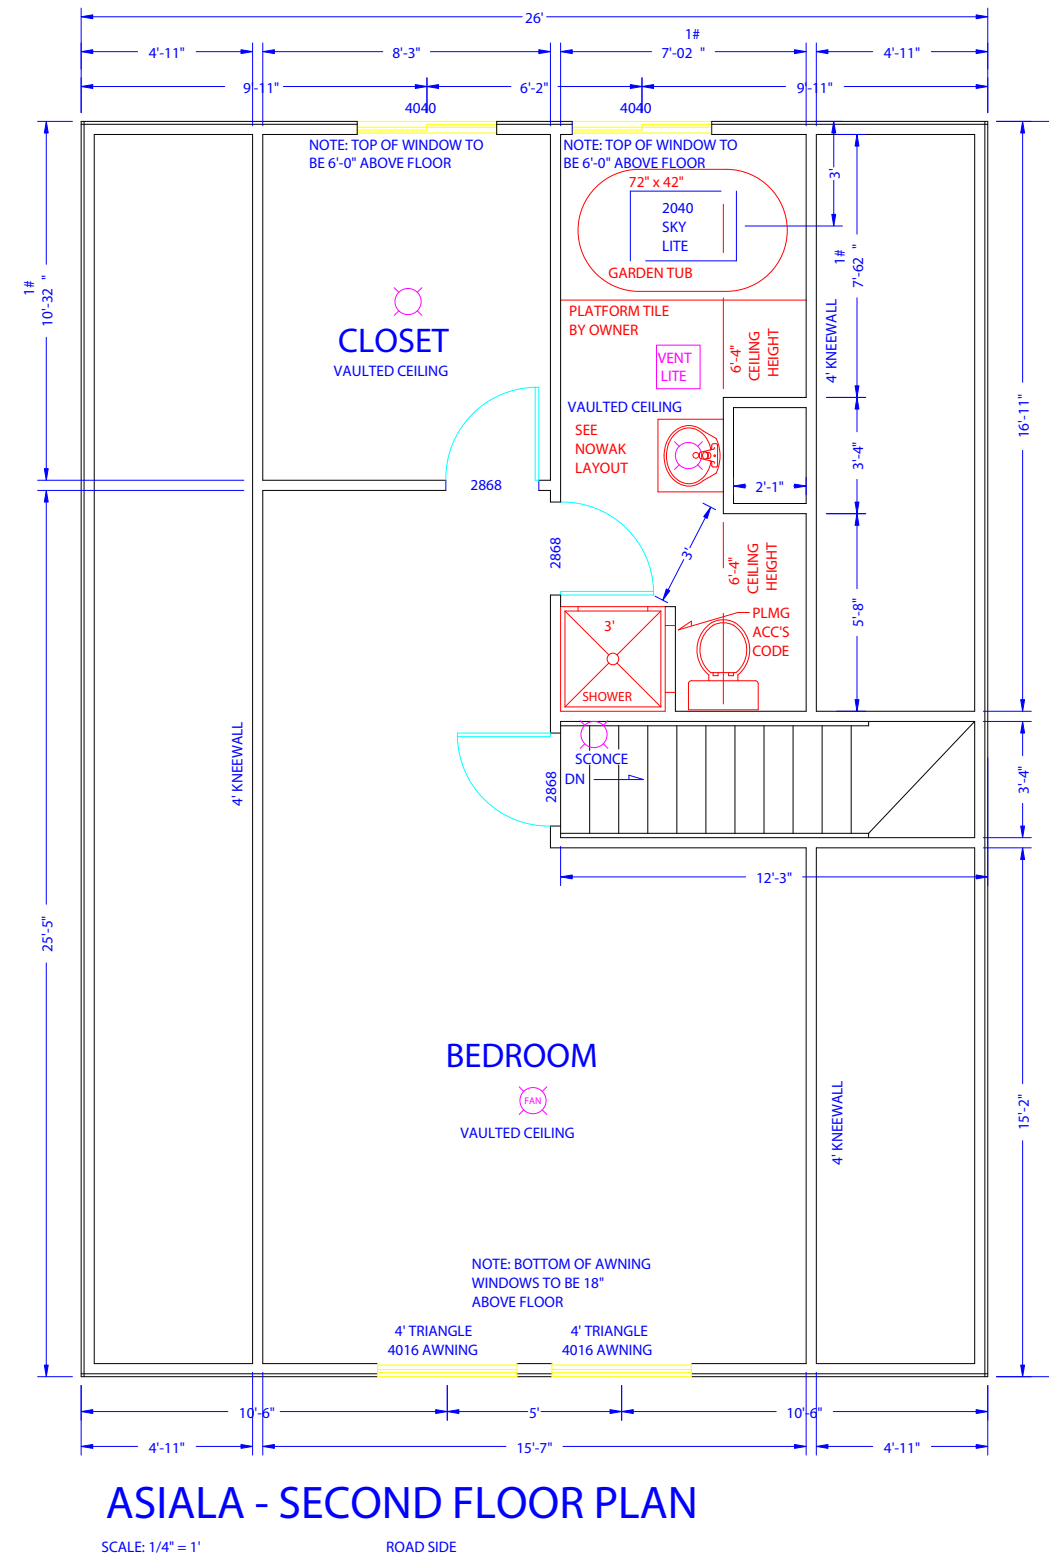

ASIALA - SECOND FLOOR PLAN
SCALE: 1/4" = 1' ROAD SIDE