





WUOTINEN - FRONT ELEVATION

SCALE: 1/8" = 1'

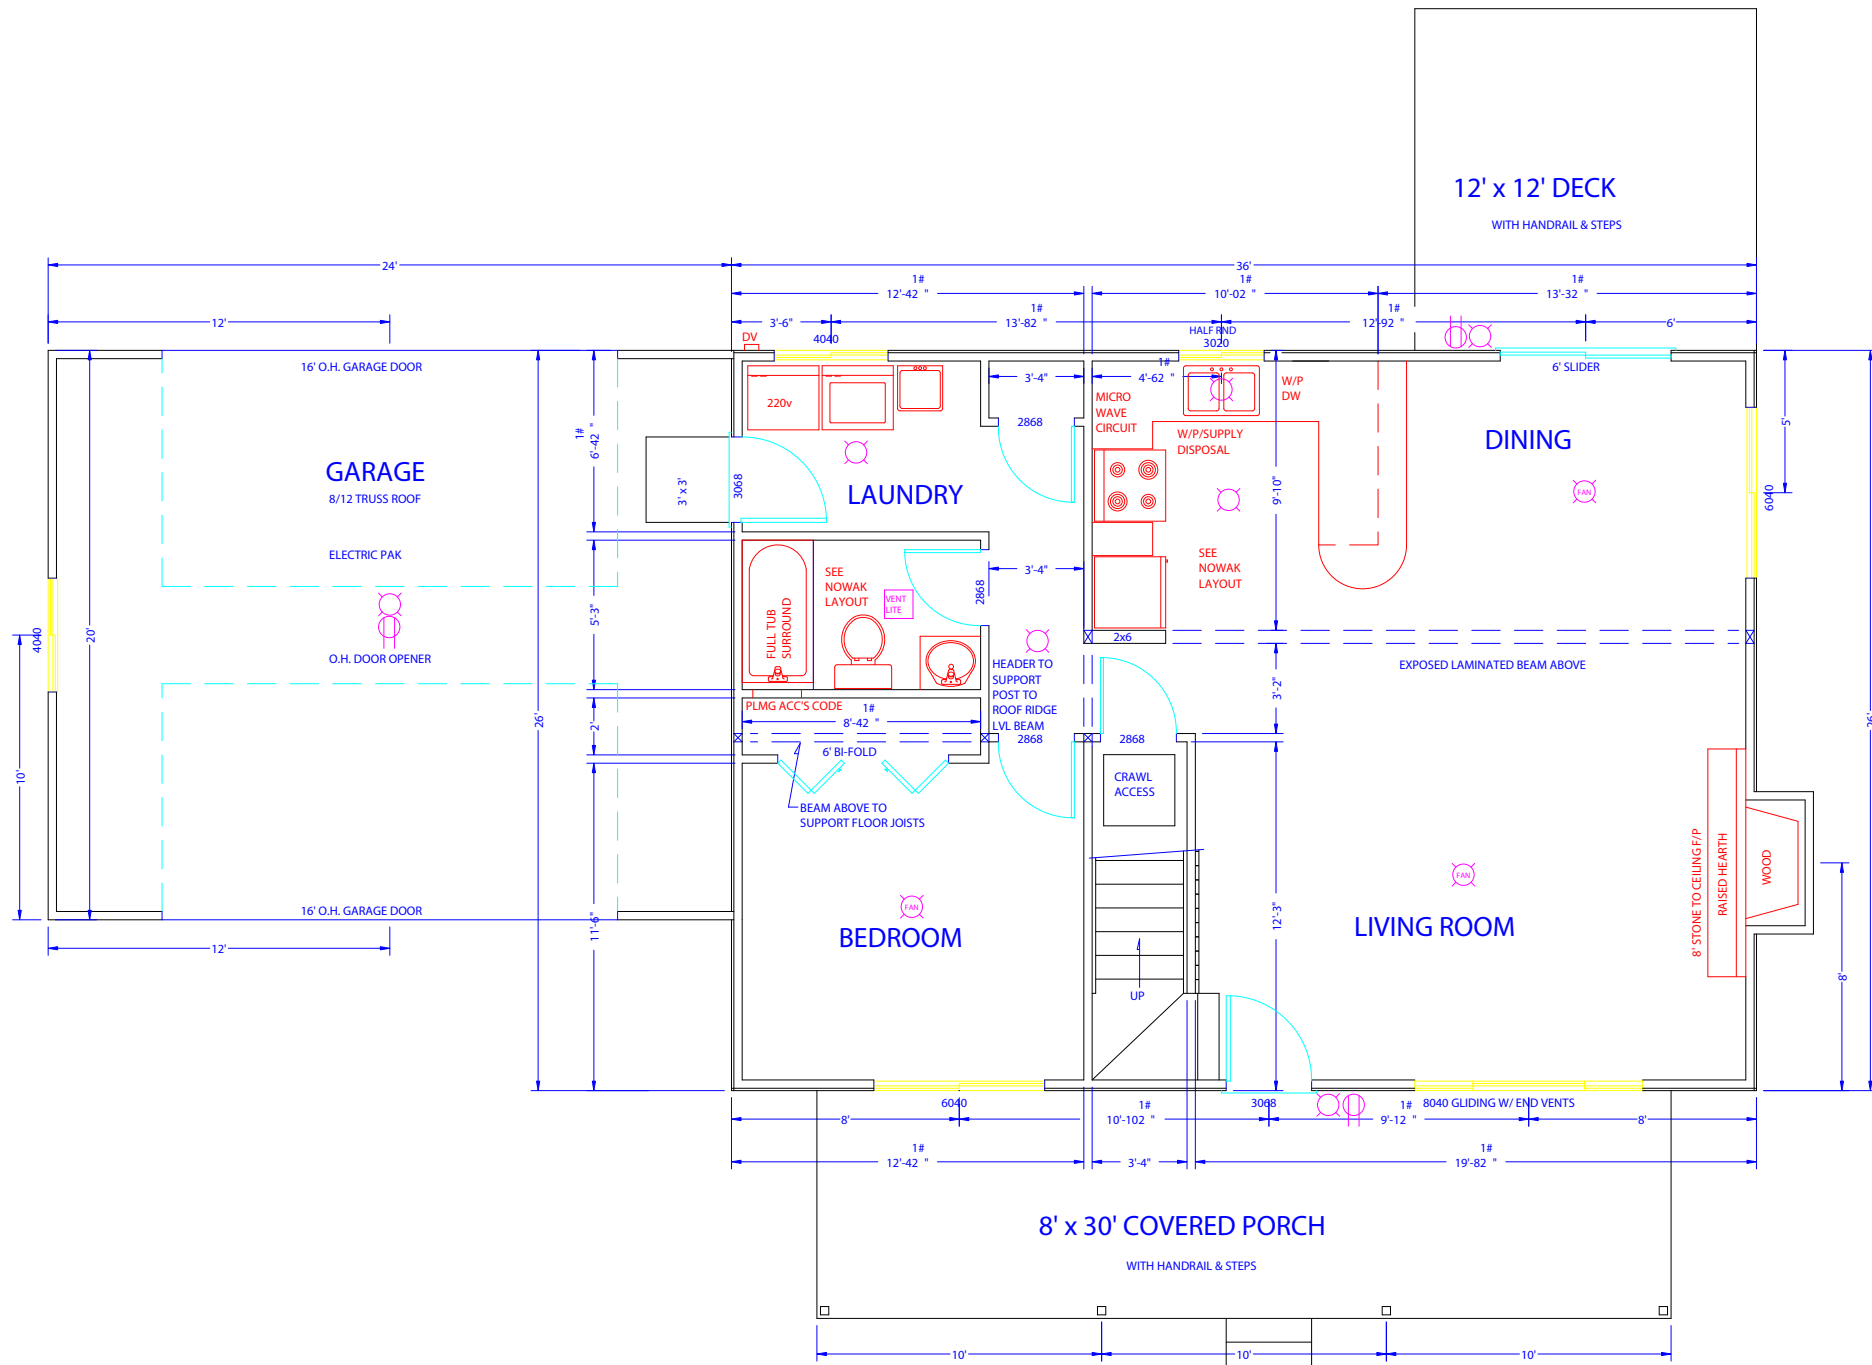

WUOTINEN - FIRST FLOOR PLAN

SCALE: 1/4" = 1'

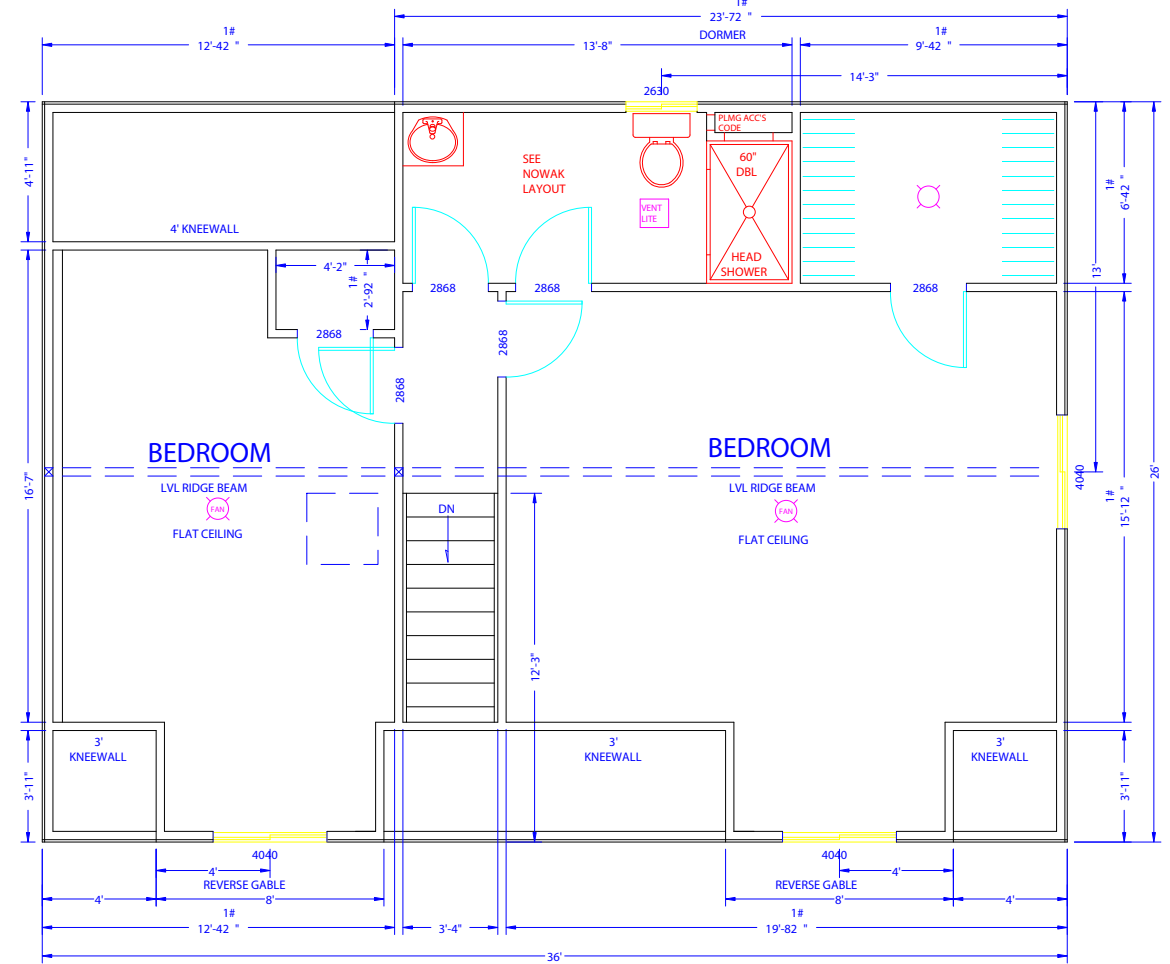

WUOTINEN - SECOND FLOOR PLAN

SCALE: 1/4" = 1'